



FLOOR PLAN

3/16=1"

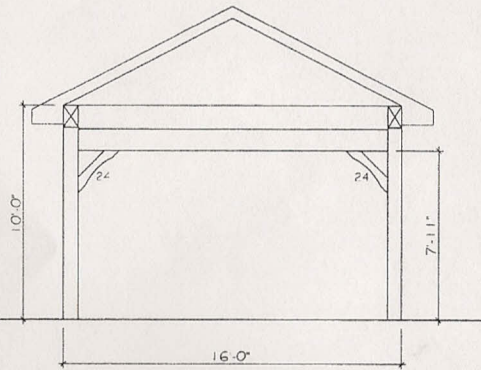


BENT DESIGN

3/16=1"

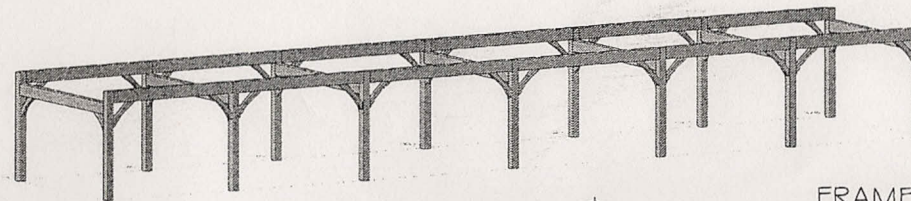

FRAME

N.T.S

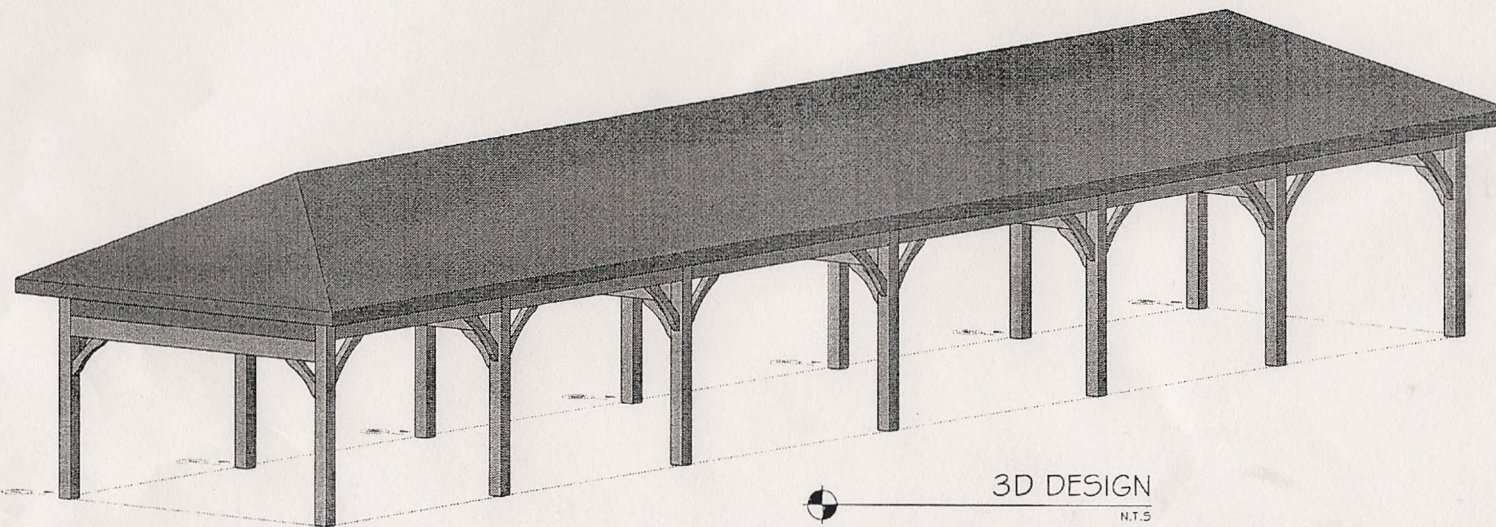

3D DESIGN

N.T.S



P.O. BOX 238
 CHATSWORTH, ONTARIO
 N0H 1G0
 PHONE: 519-794-0400
 FAX: 519-794-0500
 EMAIL: design@greatlakesframe.com

NOTES:

CONTRACTORS MUST VERIFY ALL DIMENSIONS AND REPORT ANY DISCREPANCIES OR OMISSIONS TO THE OWNER BEFORE COMMENCING WORK.

PRINTS ARE NOT TO BE SCALED

ALL WORK SHALL CONFORM TO ONTARIO BUILDING CODE STANDARDS AS A MINIMUM REQUIREMENT.

NO.	DATE	REVISION

THIS DRAWING SHALL BE USED ONLY FOR THE PURPOSE INDICATED BELOW

PRELIMINARY
 PERMIT
 TENDER
 CONSTRUCTION

YACHT CLUB
 THORNBURO ONT.

OPTION A

AS NOTED MARCH 15, 2011

M.EMKE A.Sc.T

1408 sq. ft.

S1